


OFM Sideview Schematic

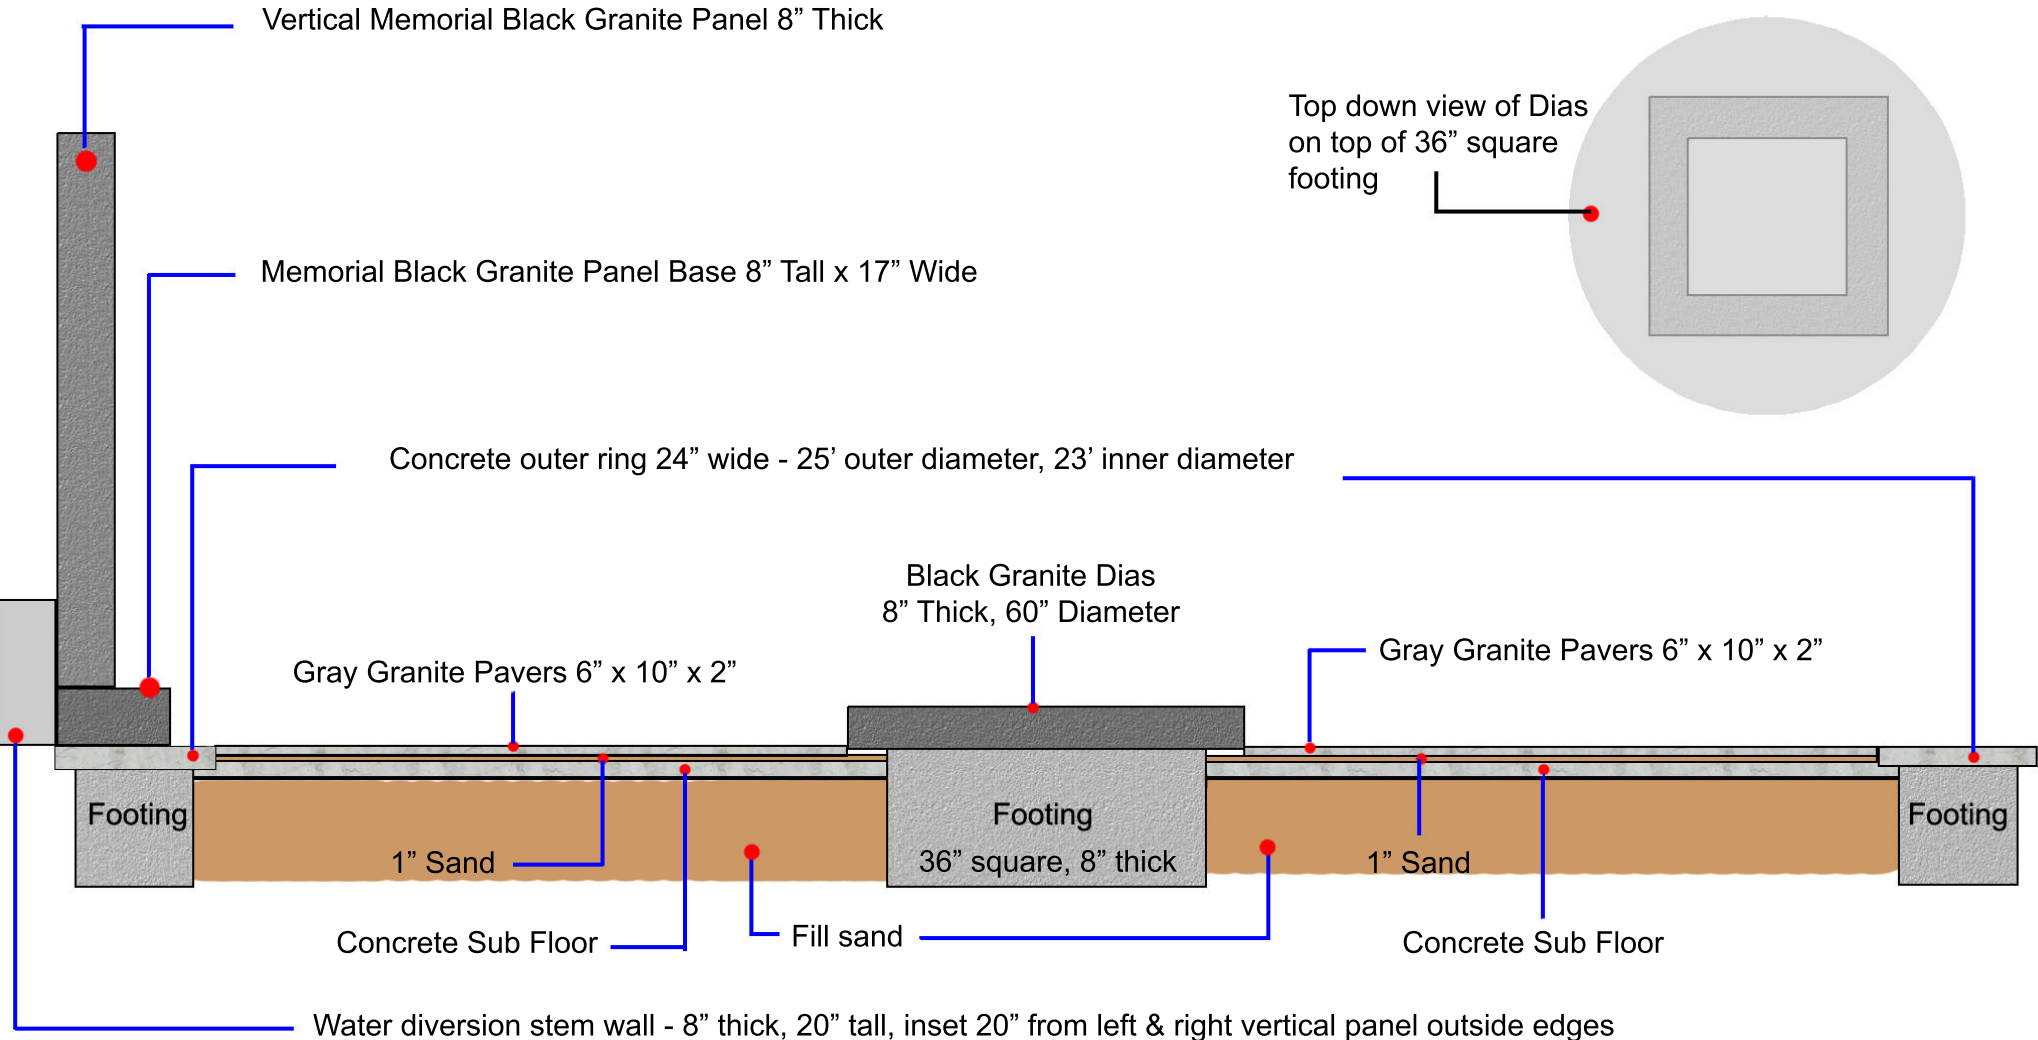

(All concrete steel re-inforced & tied together. No rolled remesh.)